






NOTES

ALL 3D PERSPECTIVES ARE FOR ILLUSTRATIVE PURPOSES ONLY.

3D PERSPECTIVE

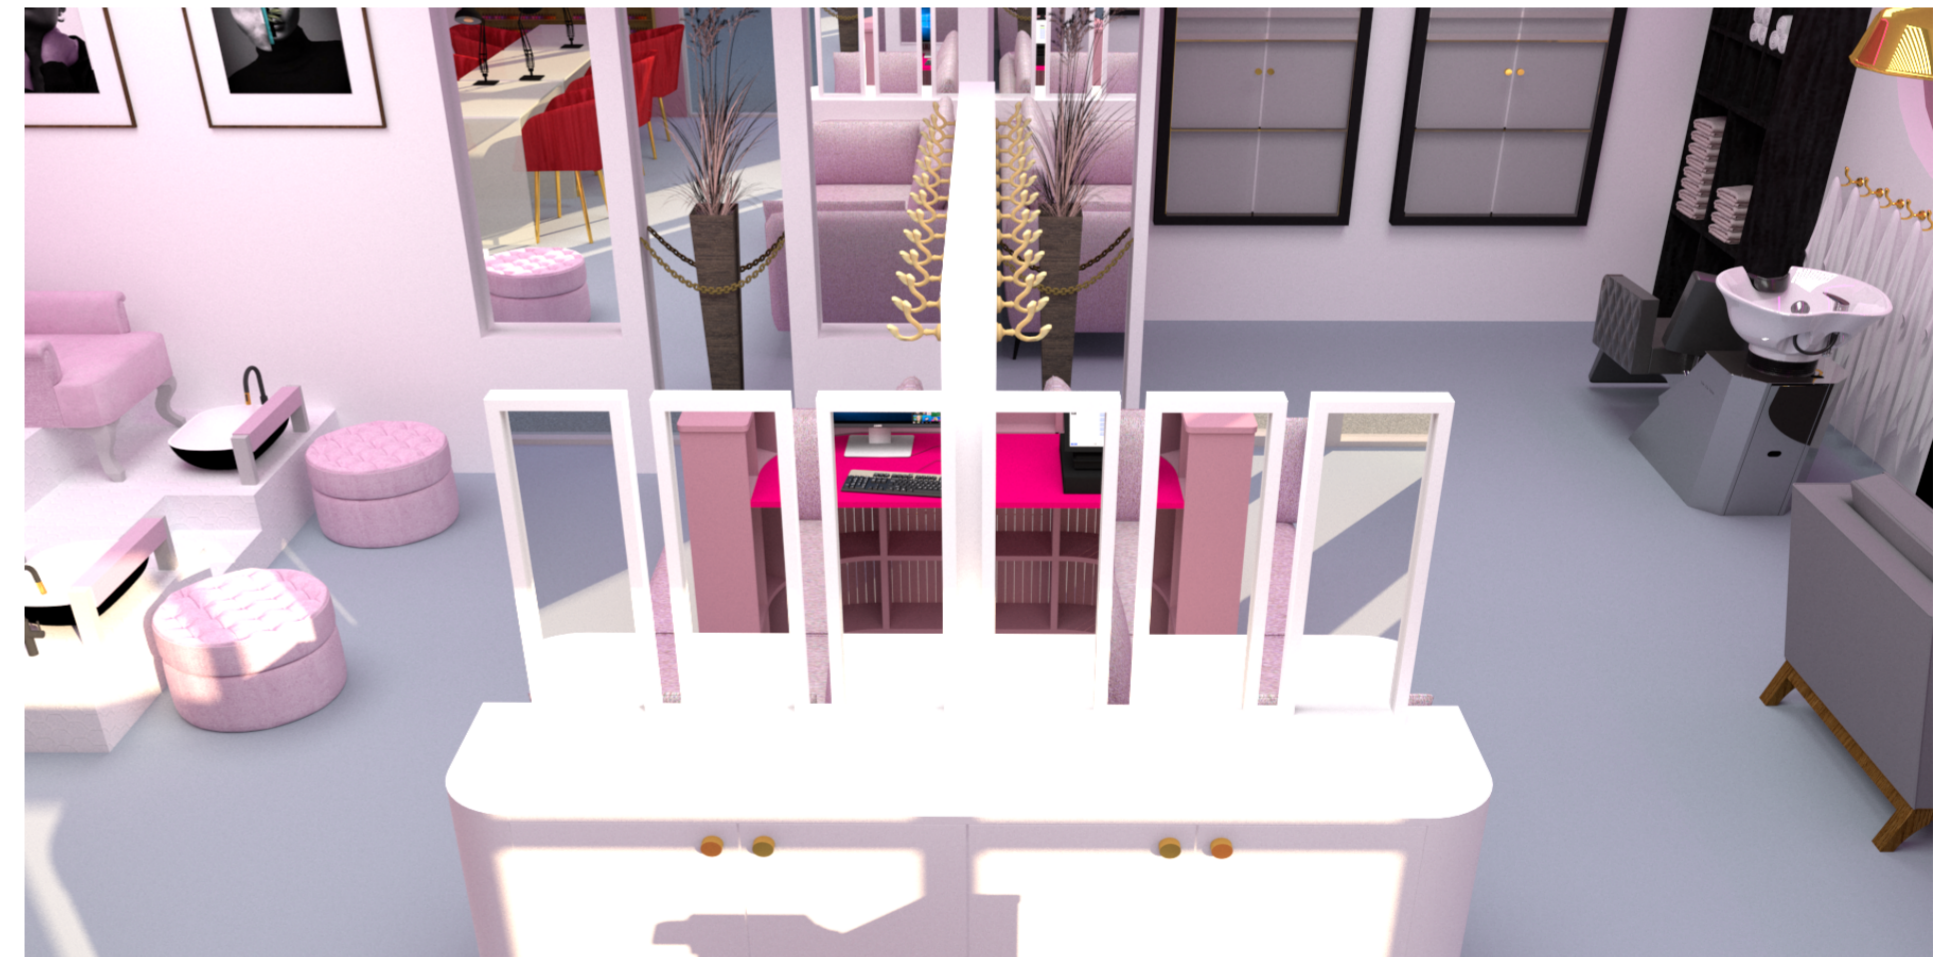

				COPYRIGHT ©		GENERAL NOTES		GENERAL NOTES		SLC DESIGN GROUP ABN: 19 978 535 682				Client Name MAGED		Drawing Title 3D PERSPECTIVE		Revision			
				ALL DESIGNS, SPECIFICATIONS & DOCUMENTS IN ANY FORM ARE THE PROPERTY OF SLC DESIGN GROUP PTY LTD AND SHALL NOT BE USED BY THE OWNER FOR FUTURE ADDITIONS OR ALTERATIONS WITHOUT THEIR WRITTEN PERMISSION.		1. ALL DIMENSIONS AND SIZES ARE IN MILLIMETRES. 2. DO NOT SCALE DRAWINGS. 3. ALL WALL THICKNESSES DIMENSIONED OR NOTED ARE NOMINAL SIZES ONLY. 4. INFORMATION INDICATED IN THIS DOCUMENT MAY BE CRUCIAL TO THE SAFE AND PROPER FUNCTIONING OF THE PROJECT. DO NOT ALTER ANY ASPECT WITHOUT REFERENCE TO THE ARCHITECT. 5. READ THIS DRAWING IN CONJUNCTION WITH RELEVANT CONSULTANT DRAWINGS AND SPECIFICATIONS. 6. INFORM THE ARCHITECT OF ANY DISCREPANCIES.		- ALL 2D OR 3D PERSPECTIVES INCLUDED IN DRAWINGS ARE FOR ILLUSTRATIVE PURPOSES ONLY - THE WORK IS TO BE COMPLETED WITH THE BUILDING CODE OF AUSTRALIA, SAA CODES AND RELEVANT BY-LAWS. - THE BUILDER SHALL CHECK AND VERIFY ALL DIMENSIONS, RL, GROUNDLINES AND CONSTRUCTION METHODS PRIOR TO COMMENCEMENT OF WORK.		61 PLANTHURST RD, CARLTON, NSW 2218				Project LIFEN HOUSE - Beauty Clinic		Date 14/12/2022		SCALE 1:20, 1:50 @ A2		C	
C	14/12/22	ISSUE FOR CLIENT REVIEW	WA																		
B	29/11/22	ISSUE FOR CLIENT REVIEW	WA																		
A	24/11/22	ISSUE FOR CLIENT REVIEW	WA																		
Rev	Date	Amendment	By																		



NOTES

ALL 3D PERSPECTIVES ARE FOR ILLUSTRATIVE PURPOSES ONLY.

3D PERSPECTIVE



				COPYRIGHT © ALL DESIGNS, SPECIFICATIONS & DOCUMENTS IN ANY FORM ARE THE PROPERTY OF SLC DESIGN GROUP PTY LTD AND SHALL NOT BE USED BY THE OWNER FOR FUTURE ADDITIONS OR ALTERATIONS WITHOUT THEIR WRITTEN PERMISSION.		GENERAL NOTES 1. ALL DIMENSIONS AND SIZES ARE IN MILLIMETRES. 2. DO NOT SCALE DRAWINGS. 3. ALL WALL THICKNESSES DIMENSIONED OR NOTED ARE NOMINAL SIZES ONLY. 4. INFORMATION INDICATED IN THIS DOCUMENT MAY BE CRUCIAL TO THE SAFE AND PROPER FUNCTIONING OF THE PROJECT. DO NOT ALTER ANY ASPECT WITHOUT REFERENCE TO THE ARCHITECT. 5. READ THIS DRAWING IN CONJUNCTION WITH RELEVANT CONSULTANT DRAWINGS AND SPECIFICATIONS. 6. INFORM THE ARCHITECT OF ANY DISCREPANCIES.		GENERAL NOTES - ALL 2D OR 3D PERSPECTIVES INCLUDED IN DRAWINGS ARE FOR ILLUSTRATIVE PURPOSES ONLY - THE WORK IS TO BE COMPLETED WITH THE BUILDING CODE OF AUSTRALIA, SAA CODES AND RELEVANT BY-LAWS. - THE BUILDER SHALL CHECK AND VERIFY ALL DIMENSIONS, RL, GROUNDLINES AND CONSTRUCTION METHODS PRIOR TO COMMENCEMENT OF WORK.		SLC DESIGN GROUP ABN: 19 978 535 682 61 PLANTHURST RD, CARLTON, NSW 2218 www.slcdesigngroup.com.au slcdesigngroup@gmail.com PH: 1300 313 300		 		Client Name MAGED Project QUEEN HOUSE - Beauty Clinic Address 1/224-228 Hamilton Road Fairfield Heights NSW 2165		Drawing Title 3D PERSPECTIVE Date 14/12/2022 Drawing No A03		SCALE 1:20, 1:50 @ A2 Project No 3568241901		Revision <div style="font-size: 2em; float: right;">C</div>	
C	14/12/22	ISSUE FOR CLIENT REVIEW	WA																		
B	29/11/22	ISSUE FOR CLIENT REVIEW	WA																		
A	24/11/22	ISSUE FOR CLIENT REVIEW	WA																		
Rev	Date	Amendment	By																		



3D PERSPECTIVE


 



This drawing is protected by copyright and cannot be used without permission from SLC DESIGN GROUP PTY LTD.

				COPYRIGHT ©		GENERAL NOTES		GENERAL NOTES		SLC DESIGN GROUP ABN: 19 978 535 682		 	Client Name MAGED		Drawing Title 3D PERSPECTIVE		Revision		
				ALL DESIGNS, SPECIFICATIONS & DOCUMENTS IN ANY FORM ARE THE PROPERTY OF SLC DESIGN GROUP PTY LTD AND SHALL NOT BE USED BY THE OWNER FOR FUTURE ADDITIONS OR ALTERATIONS WITHOUT THEIR WRITTEN PERMISSION.		1. ALL DIMENSIONS AND SIZES ARE IN MILLIMETRES. 2. DO NOT SCALE DRAWINGS. 3. ALL WALL THICKNESSES DIMENSIONED OR NOTED ARE NOMINAL SIZES ONLY. 4. INFORMATION INDICATED IN THIS DOCUMENT MAY BE CRUCIAL TO THE SAFE AND PROPER FUNCTIONING OF THE PROJECT. DO NOT ALTER ANY ASPECT WITHOUT REFERENCE TO THE ARCHITECT. 5. READ THIS DRAWING IN CONJUNCTION WITH RELEVANT CONSULTANT DRAWINGS AND SPECIFICATIONS. 6. INFORM THE ARCHITECT OF ANY DISCREPANCIES.		- ALL 2D OR 3D PERSPECTIVES INCLUDED IN DRAWINGS ARE FOR ILLUSTRATIVE PURPOSES ONLY - THE WORK IS TO BE COMPLETED WITH THE BUILDING CODE OF AUSTRALIA, SAA CODES AND RELEVANT BY-LAWS. - THE BUILDER SHALL CHECK AND VERIFY ALL DIMENSIONS, RL GROUND LINES AND CONSTRUCTION METHODS PRIOR TO COMMENCEMENT OF WORK.		61 PLANTHURST RD, CARLTON, NSW 2218			Project QUEEN HOUSE - Beauty Clinic		Date 14/12/2022		SCALE 1:20, ±150 @ A2		C
C 14/12/22 ISSUE FOR CLIENT REVIEW WA													Address 1/224-226 Hamilton Road Fairfield Heights NSW 2165		Drawing No A04		Project No 3568241901		
B 29/11/22 ISSUE FOR CLIENT REVIEW WA										www.slcdesigngroup.com.au slcdesigngroup@gmail.com									
A 24/11/22 ISSUE FOR CLIENT REVIEW WA										PH: 1300 313 300									
Rev Date Amendment By																			





This drawing is protected by copyright and cannot be used without permission from SLC DESIGN GROUP PTY LTD.

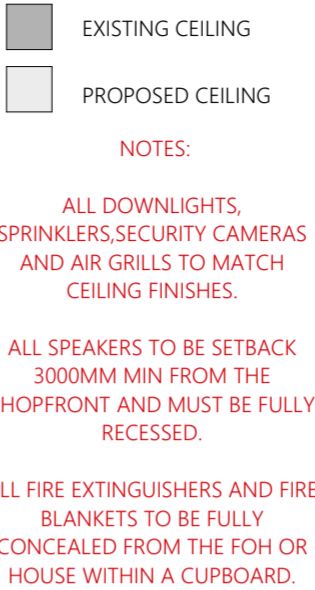				COPYRIGHT ©		GENERAL NOTES		GENERAL NOTES		SLC DESIGN GROUP ABN: 19 978 535 682				Client Name EXISTING & DEMOLITION PLANS MAGED		Revision	
ALL DESIGNS, SPECIFICATIONS & DOCUMENTS IN ANY FORM ARE THE PROPERTY OF SLC DESIGN GROUP PTY LTD AND SHALL NOT BE USED BY THE OWNER FOR FUTURE ADDITIONS OR ALTERATIONS WITHOUT THEIR WRITTEN PERMISSION.				1. ALL DIMENSIONS AND SIZES ARE IN MILLIMETRES. 2. DO NOT SCALE DRAWINGS. 3. ALL WALL THICKNESSES DIMENSIONED OR NOTED ARE NOMINAL SIZES ONLY. 4. INFORMATION INDICATED IN THIS DOCUMENT MAY BE CRUCIAL TO THE SAFE AND PROPER FUNCTIONING OF THE PROJECT. DO NOT ALTER ANY ASPECT WITHOUT REFERENCE TO THE ARCHITECT. 5. READ THIS DRAWING IN CONJUNCTION WITH RELEVANT CONSULTANT DRAWINGS AND SPECIFICATIONS. 6. INFORM THE ARCHITECT OF ANY DISCREPANCIES.		- ALL 2D OR 3D PERSPECTIVES INCLUDED IN DRAWINGS ARE FOR ILLUSTRATIVE PURPOSES ONLY - THE WORK IS TO BE COMPLETED WITH THE BUILDING CODE OF AUSTRALIA, SAA CODES AND RELEVANT BY-LAWS - THE BUILDER SHALL CHECK AND VERIFY ALL DIMENSIONS, RL GROUND LINES AND CONSTRUCTION METHODS PRIOR TO COMMENCEMENT OF WORK.		61 PLANTHURST RD, CARLTON, NSW 2218 www.slcdesigngroup.com.au slcdesigngroup@gmail.com PH: 1300 313 300				Project QUEEN HOUSE - Beauty Clinic Address 1/224-228 Hamilton Road Fairfield Heights NSW 2165		Date 14/12/2022 Drawing No A05		SCALE 1:20, 1:50 @ A2 Project No 3568241901	
C	14/12/22	ISSUE FOR CLIENT REVIEW	WA														
B	29/11/22	ISSUE FOR CLIENT REVIEW	WA														
A	24/11/22	ISSUE FOR CLIENT REVIEW	WA														
Rev	Date	Amendment	By														

[illegible]



This drawing is protected by copyright and cannot be used without permission from SLC DESIGN GROUP PTY LTD.

				COPYRIGHT ©		GENERAL NOTES		GENERAL NOTES		SLC DESIGN GROUP ABN: 19 978 535 682				Client Name MAGED		Drawing Title PROPOSED & CEILING PLANS		Revision			
ALL DESIGNS, SPECIFICATIONS & DOCUMENTS IN ANY FORM ARE THE PROPERTY OF SLC DESIGN GROUP PTY LTD AND SHALL NOT BE USED BY THE OWNER FOR FUTURE ADDITIONS OR ALTERATIONS WITHOUT THEIR WRITTEN PERMISSION.				1. ALL DIMENSIONS AND SIZES ARE IN MILLIMETRES. 2. DO NOT SCALE DRAWINGS. 3. ALL WALL THICKNESSES DIMENSIONED OR NOTED ARE NOMINAL SIZES ONLY. 4. INFORMATION INDICATED IN THIS DOCUMENT MAY BE CRUCIAL TO THE SAFE AND PROPER FUNCTIONING OF THE PROJECT. DO NOT ALTER ANY ASPECT WITHOUT REFERENCE TO THE ARCHITECT. 5. READ THIS DRAWING IN CONJUNCTION WITH RELEVANT CONSULTANT DRAWINGS AND SPECIFICATIONS. 6. INFORM THE ARCHITECT OF ANY DISCREPANCIES.		- ALL 2D OR 3D PERSPECTIVES INCLUDED IN DRAWINGS ARE FOR ILLUSTRATIVE PURPOSES ONLY. - THE WORK IS TO BE COMPLETED WITH THE BUILDING CODE OF AUSTRALIA, SAA CODES AND RELEVANT BY-LAWS. - THE BUILDER SHALL CHECK AND VERIFY ALL DIMENSIONS, RL GOULDRLINES AND CONSTRUCTION METHODS PRIOR TO COMMENCEMENT OF WORK.		61 PLANTHURST RD, CARLTON, NSW 2218		www.slcdesigngroup.com.au slcdesigngroup@gmail.com		PH: 1300 313 300				Project QUEEN HOUSE - Beauty Clinic		SCALE 1:20, 1:50 @ A2		C	
C	14/12/22	ISSUE FOR CLIENT REVIEW	WA																		
B	29/11/22	ISSUE FOR CLIENT REVIEW	WA																		
A	24/11/22	ISSUE FOR CLIENT REVIEW	WA																		
Rev	Date	Amendment	By																		




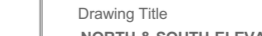
ISSUE FOR CLIENT REVIEW


This drawing is protected by copyright and cannot be used without permission from SLC DESIGN GROUP PTY LTD.

				COPYRIGHT ©		GENERAL NOTES		GENERAL NOTES		SLC DESIGN GROUP ABN: 19 978 535 682				Client Name MAGED		Drawing Title FLOORING & ELECTRICAL PLANS		Revision	
ALL DESIGNS, SPECIFICATIONS & DOCUMENTS IN ANY FORM ARE THE PROPERTY OF SLC DESIGN GROUP PTY LTD AND SHALL NOT BE USED BY THE OWNER FOR FUTURE ADDITION OR ALTERATIONS WITHOUT THEIR WRITTEN PERMISSION.				1. ALL DIMENSIONS AND SIZES ARE IN MILLIMETRES. 2. DO NOT SCALE DRAWINGS. 3. ALL WALL THICKNESSES DIMENSIONED OR NOTED ARE NOMINAL SIZES ONLY. 4. INFORMATION INDICATED IN THIS DOCUMENT MAY BE CRUCIAL TO THE SAFE AND PROPER FUNCTIONING OF THE PROJECT. DO NOT ALTER ANY ASPECT WITHOUT THE ARCHITECT'S PERMISSION. 5. READ THIS DRAWING IN CONJUNCTION WITH RELEVANT CONSULTANT DRAWINGS AND SPECIFICATIONS. 6. INFORM THE ARCHITECT OF ANY DISCREPANCIES.		- ALL 2D OR 3D PERSPECTIVES INCLUDED IN DRAWINGS ARE FOR ILLUSTRATIVE PURPOSES ONLY - THE WORK IS TO BE COMPLETED WITH THE BUILDING CODE OF AUSTRALIA, SAA CODES AND RELEVANT BY-LAWS - THE BUILDER SHALL CHECK AND VERIFY ALL DIMENSIONS, RL, GROUND LINES AND CONSTRUCTION METHODS PRIOR TO COMMENCEMENT OF WORK.		61 PLANTHURST RD, CARLTON, NSW 2218 www.slcdesigngroup.com.au slcdesigngroup@gmail.com PH: 1300 313 300				Project QUEEN HOUSE - Beauty Clinic Address 1/224-228 Hamilton Road Fairfield Heights NSW 2165		Date 14/12/2022 Drawing No A07		SCALE 1:20, 1:50 @ A2 Project No 3568241901		C	
C	14/12/22	ISSUE FOR CLIENT REVIEW	WA																
B	29/11/22	ISSUE FOR CLIENT REVIEW	WA																
A	24/11/22	ISSUE FOR CLIENT REVIEW	WA																
Rev	Date	Amendment	By																



This drawing is protected by copyright and cannot be used without permission from SLC DESIGN GROUP PTY LTD.

				COPYRIGHT © ALL DESIGNS, SPECIFICATIONS & DOCUMENTS IN ANY FORM ARE THE PROPERTY OF SLC DESIGN GROUP PTY LTD AND SHALL NOT BE USED BY THE OWNER FOR FUTURE ADDITIONS OR ALTERATIONS WITHOUT THEIR WRITTEN PERMISSION.		GENERAL NOTES 1. ALL DIMENSIONS AND SIZES ARE IN MILLIMETRES. 2. DO NOT SCALE DRAWINGS. 3. ALL WALL THICKNESSES DIMENSIONED OR NOTED ARE NOMINAL SIZES ONLY. 4. INFORMATION INDICATED IN THIS DOCUMENT MAY BE CRUCIAL TO THE SAFE AND PROPER FUNCTIONING OF THE PROJECT. DO NOT ALTER ANY ASPECT WITHOUT IT REFERENCE TO THE ARCHITECT. 5. READ THIS DRAWING IN CONJUNCTION WITH RELEVANT CONSULTANT DRAWINGS AND SPECIFICATIONS. 6. IN CASE OF ANY DISCREPANCIES, THE ARCHITECT'S DRAWINGS SHALL PREVAIL.		GENERAL NOTES - ALL 2D OR 3D PERSPECTIVES INCLUDED IN DRAWINGS ARE FOR ILLUSTRATIVE PURPOSES ONLY - THE WORK IS TO BE COMPLETED WITH THE BUILDING CODE OF AUSTRALIA, SAA CODES AND RELEVANT BY-LAWS. - THE BUILDER SHALL CHECK AND VERIFY ALL DIMENSIONS, RL, GROUND LINES AND CONSTRUCTION METHODS PRIOR TO COMMENCEMENT OF WORK.		SLC DESIGN GROUP ABN: 19 978 535 682 61 PLANTHURST RD, CARLTON, NSW 2218 www.slcdesigngroup.com.au slcdesigngroup@gmail.com PH: 1300 313 300		 		Client Name MAGED Project QUEEN HOUSE - Beauty Clinic Address 1/224-228 Hamilton Road Fairfield Heights NSW 2165		Drawing Title NORTH & SOUTH ELEVATIONS Date 14/12/2022 Drawing No A08		SCALE 1:20, 1:50 @ A2 Project No 3568241901		Revision <div style="border: 1px solid black; width: 40px; height: 40px; text-align: center; line-height: 40px; font-size: 24px; float: right;">C</div>	
C	14/12/22	ISSUE FOR CLIENT REVIEW	WA																		
B	29/11/22	ISSUE FOR CLIENT REVIEW	WA																		
A	24/11/22	ISSUE FOR CLIENT REVIEW	WA																		
Rev	Date	Amendment	By																		

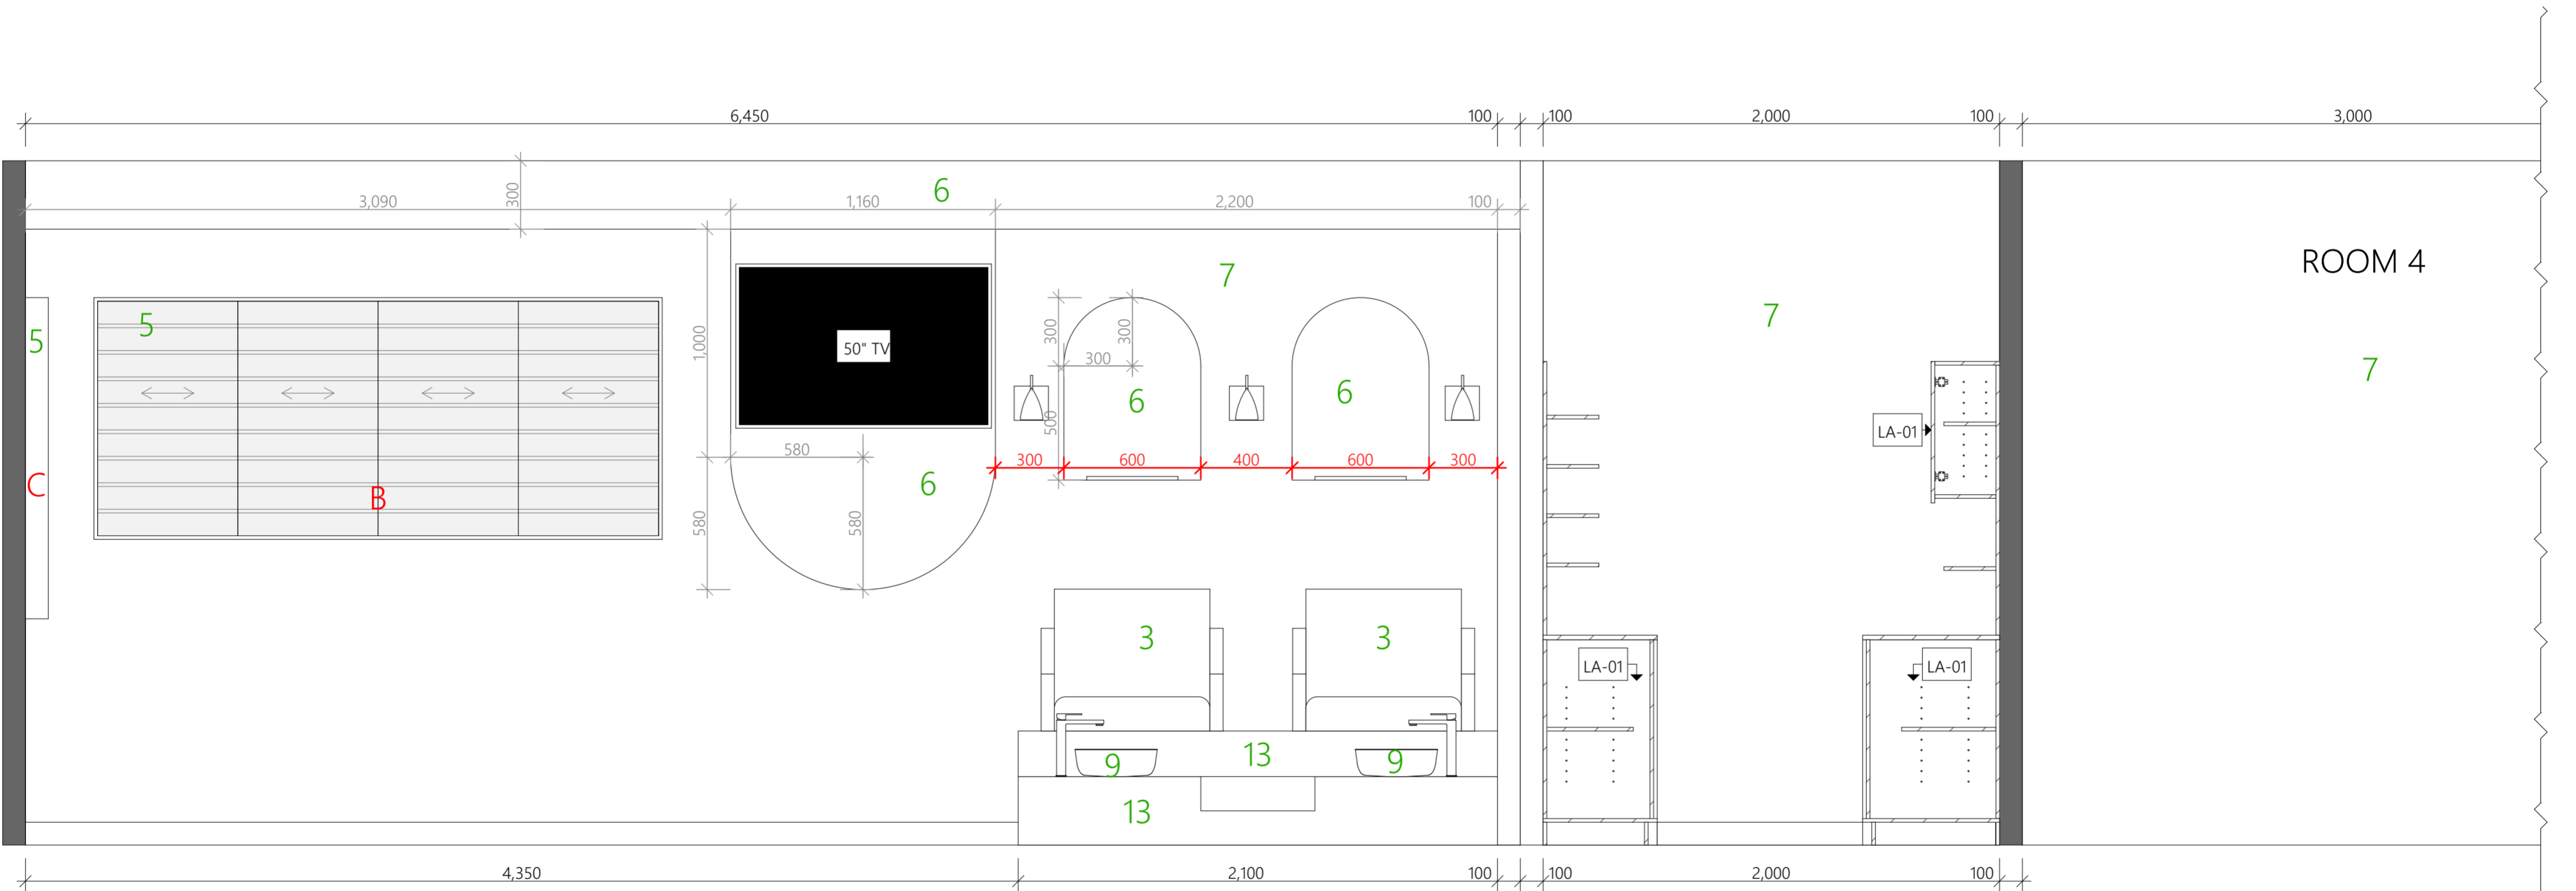


01 WEST ELEVATION 1:20
#LayID

0m2.5m5m7.5m10m

ISSUE FOR CLIENT REVIEW


This drawing is protected by copyright and cannot be used without permission from SLC DESIGN GROUP PTY LTD.

COPYRIGHT ©				GENERAL NOTES				SLC DESIGN GROUP				Client Name				Drawing Title				Revision			
ALL DESIGNS, SPECIFICATIONS & DOCUMENTS IN ANY FORM ARE THE PROPERTY OF SLC DESIGN GROUP PTY LTD AND SHALL NOT BE USED BY THE OWNER FOR FUTURE ADDITIONS OR ALTERATIONS WITHOUT THEIR WRITTEN PERMISSION.				1. ALL DIMENSIONS AND SIZES ARE IN MILLIMETRES. 2. DO NOT SCALE DRAWINGS. 3. ALL WALL THICKNESSES DIMENSIONED OR NOTED ARE NOMINAL SIZES ONLY. 4. INFORMATION INDICATED IN THIS DOCUMENT MAY BE CRUCIAL TO THE SAFE AND PROPER FUNCTIONING OF THE PROJECT. DO NOT ALTER ANY ASPECT WITHOUT REFERENCE TO THE ARCHITECT. 5. READ THIS DRAWING IN CONJUNCTION WITH RELEVANT CONSULTANT DRAWINGS AND SPECIFICATIONS. 6. INFORM THE ARCHITECT OF ANY DISCREPANCIES.				- ALL 2D OR 3D PERSPECTIVES INCLUDED IN DRAWINGS ARE FOR ILLUSTRATIVE PURPOSES ONLY - THE WORK IS TO BE COMPLETED WITH THE BUILDING CODE OF AUSTRALIA, SAA CODES AND RELEVANT BY-LAWS. - THE BUILDER SHALL CHECK AND VERIFY ALL DIMENSIONS, RL GROUNDLINES AND CONSTRUCTION METHODS PRIOR TO COMMENCEMENT OF WORK.				MAGED				WEST ELEVATION				C			
C 14/12/22 ISSUE FOR CLIENT REVIEW WA				61 PLANTHURST RD, CARLTON, NSW 2218				Project				QUEEN HOUSE - Beauty Clinic				Date				SCALE			
B 29/11/22 ISSUE FOR CLIENT REVIEW WA				www.slcdesigngroup.com.au				Address				1/224-228 Hamilton Road Fairfield Heights				14/12/2022				1:20, 1:50 @ A2			
A 24/11/22 ISSUE FOR CLIENT REVIEW WA				slcdesigngroup@gmail.com				NSW 2165				Drawing No				A09				Project No			
Rev Date Amendment By				PH: 1300 313 300				SUSTAINABLE LIVING CONCEPTS												3568241901			

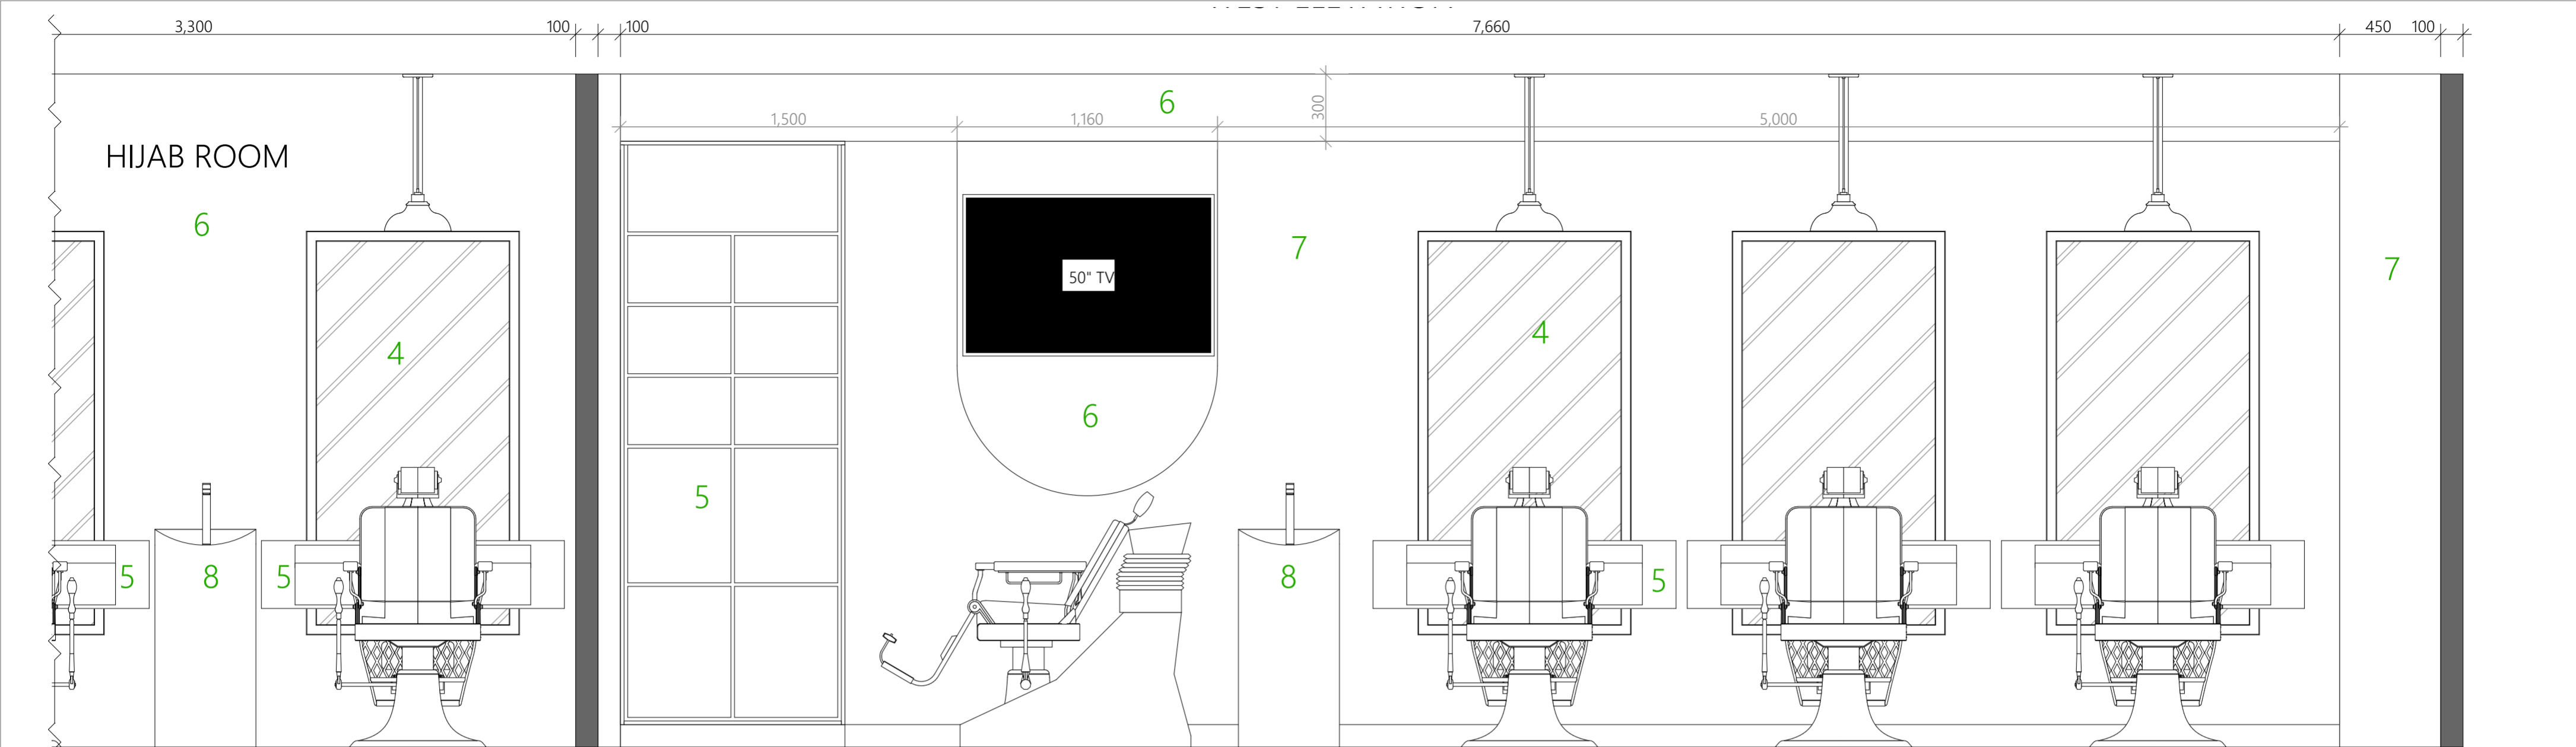

02 EAST ELEVATION CONTINUED 1:20

#LayID

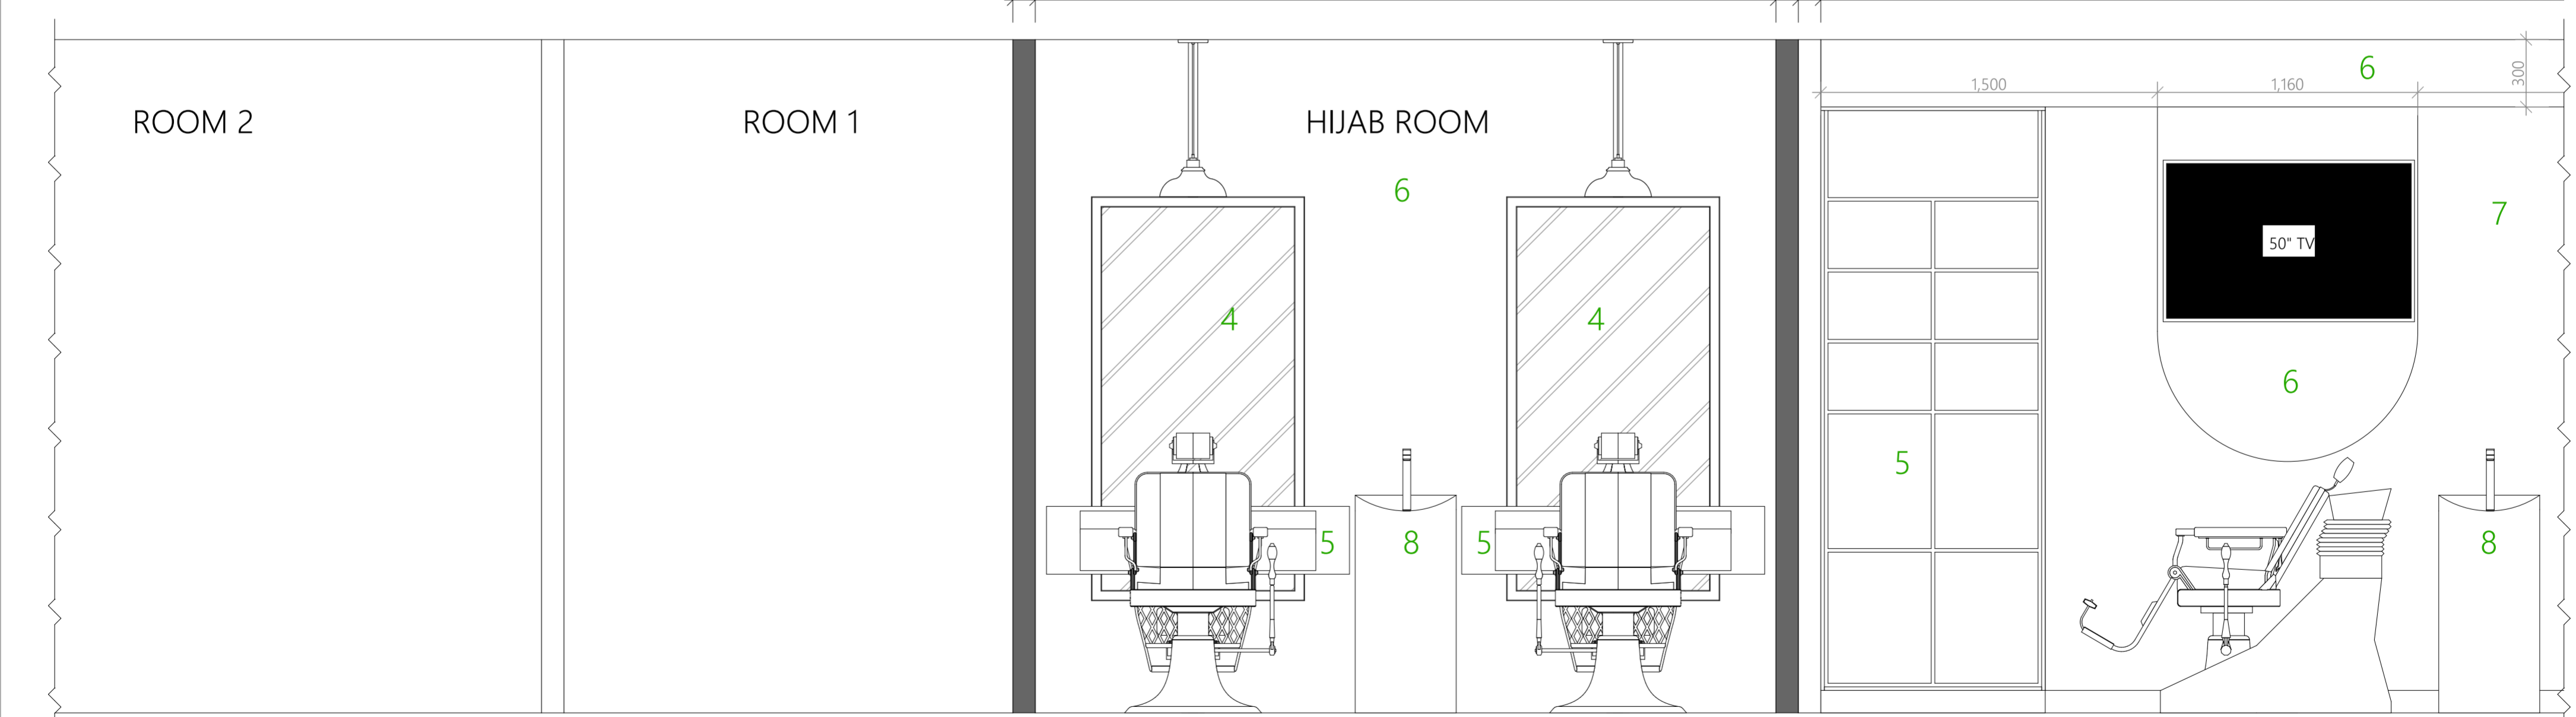

01 EAST ELEVATION 1:20

#LayID



ISSUE FOR CLIENT REVIEW

This drawing is protected by copyright and cannot be used without permission from SLC DESIGN GROUP PTY LTD.


Rev	Date	Amendment	By
C	14/12/22	ISSUE FOR CLIENT REVIEW	WA
B	29/11/22	ISSUE FOR CLIENT REVIEW	WA
A	24/11/22	ISSUE FOR CLIENT REVIEW	WA

COPYRIGHT ©
ALL DESIGNS, SPECIFICATIONS & DOCUMENTS IN ANY FORM ARE THE PROPERTY OF SLC DESIGN GROUP PTY LTD AND SHALL NOT BE USED BY THE OWNER FOR FUTURE ADDITIONS OR ALTERATIONS WITHOUT THEIR WRITTEN PERMISSION.

GENERAL NOTES
1. ALL DIMENSIONS AND SIZES ARE IN MILLIMETRES.
2. DO NOT SCALE DRAWINGS.
3. ALL WALL THICKNESSES DIMENSIONED OR NOTED ARE NOMINAL SIZES ONLY.
4. INFORMATION INDICATED IN THIS DOCUMENT MAY BE CRUCIAL TO THE SAFE AND PROPER FUNCTIONING OF THE PROJECT. DO NOT ALTER ANY ASPECT WITHOUT REFERENCE TO THE ARCHITECT.
5. READ THIS DRAWING IN CONJUNCTION WITH RELEVANT CONSULTANT DRAWINGS AND SPECIFICATIONS.
6. INFORM THE ARCHITECT OF ANY DISCREPANCIES.

GENERAL NOTES
- ALL 2D OR 3D PERSPECTIVES INCLUDED IN DRAWINGS ARE FOR ILLUSTRATIVE PURPOSES ONLY
- THE WORK IS TO BE COMPLETED WITH THE BUILDING CODE OF AUSTRALIA, SAA CODES AND RELEVANT BY-LAWS.
- THE BUILDER SHALL CHECK AND VERIFY ALL DIMENSIONS, RL, GROUNDLINES AND CONSTRUCTION METHODS PRIOR TO COMMENCEMENT OF WORK.




SLC DESIGN GROUP
ABN: 19 978 535 682
61 PLANTHURST RD, CARLTON, NSW 2218
www.slcdesigngroup.com.au
slcdesigngroup@gmail.com
PH: 1300 313 300

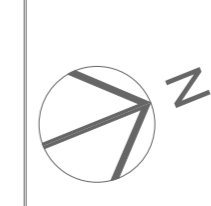

Client Name
MAGED
Project
QUEEN HOUSE - Beauty Clinic
Address
1/224-228 Hamilton Road Fairfield Heights NSW 2165

Drawing Title
EAST ELEVATION
Date
14/12/2022
Drawing No
A10
SCALE
1:20, 1:50 @ A2
Project No
3568241901

Revision
C

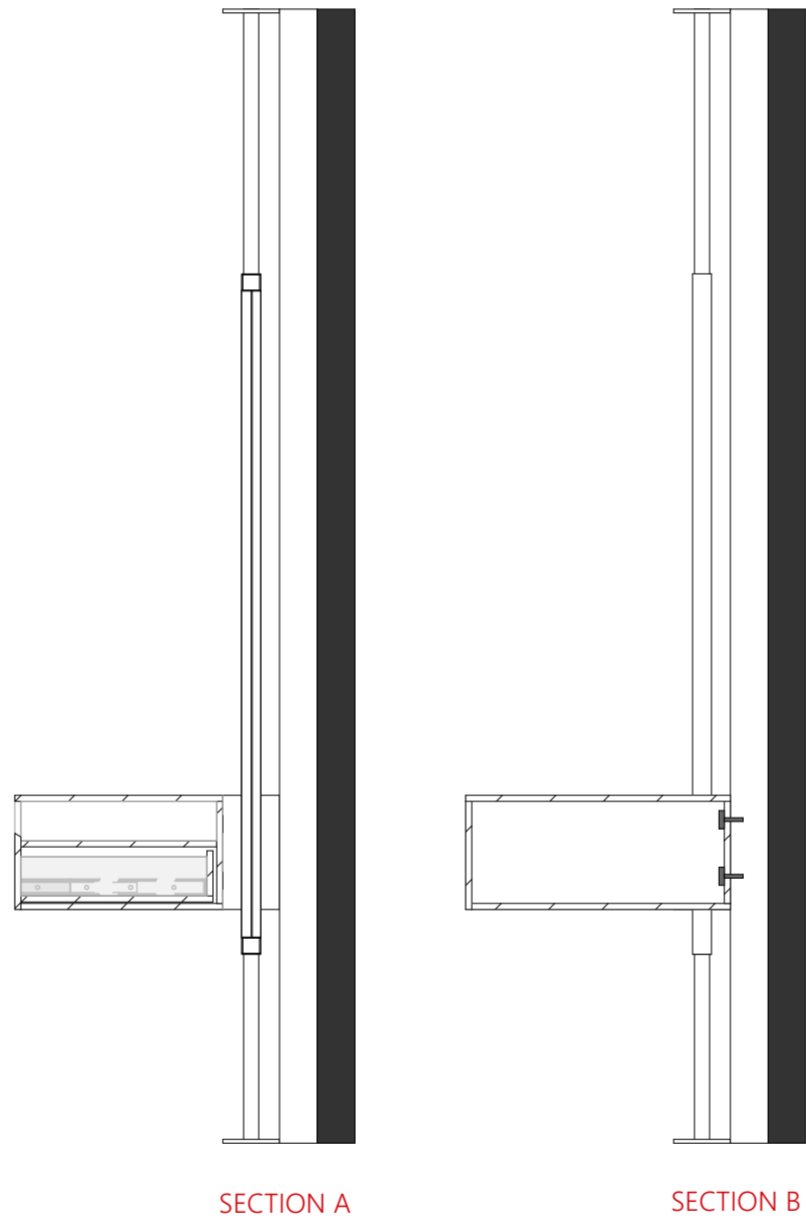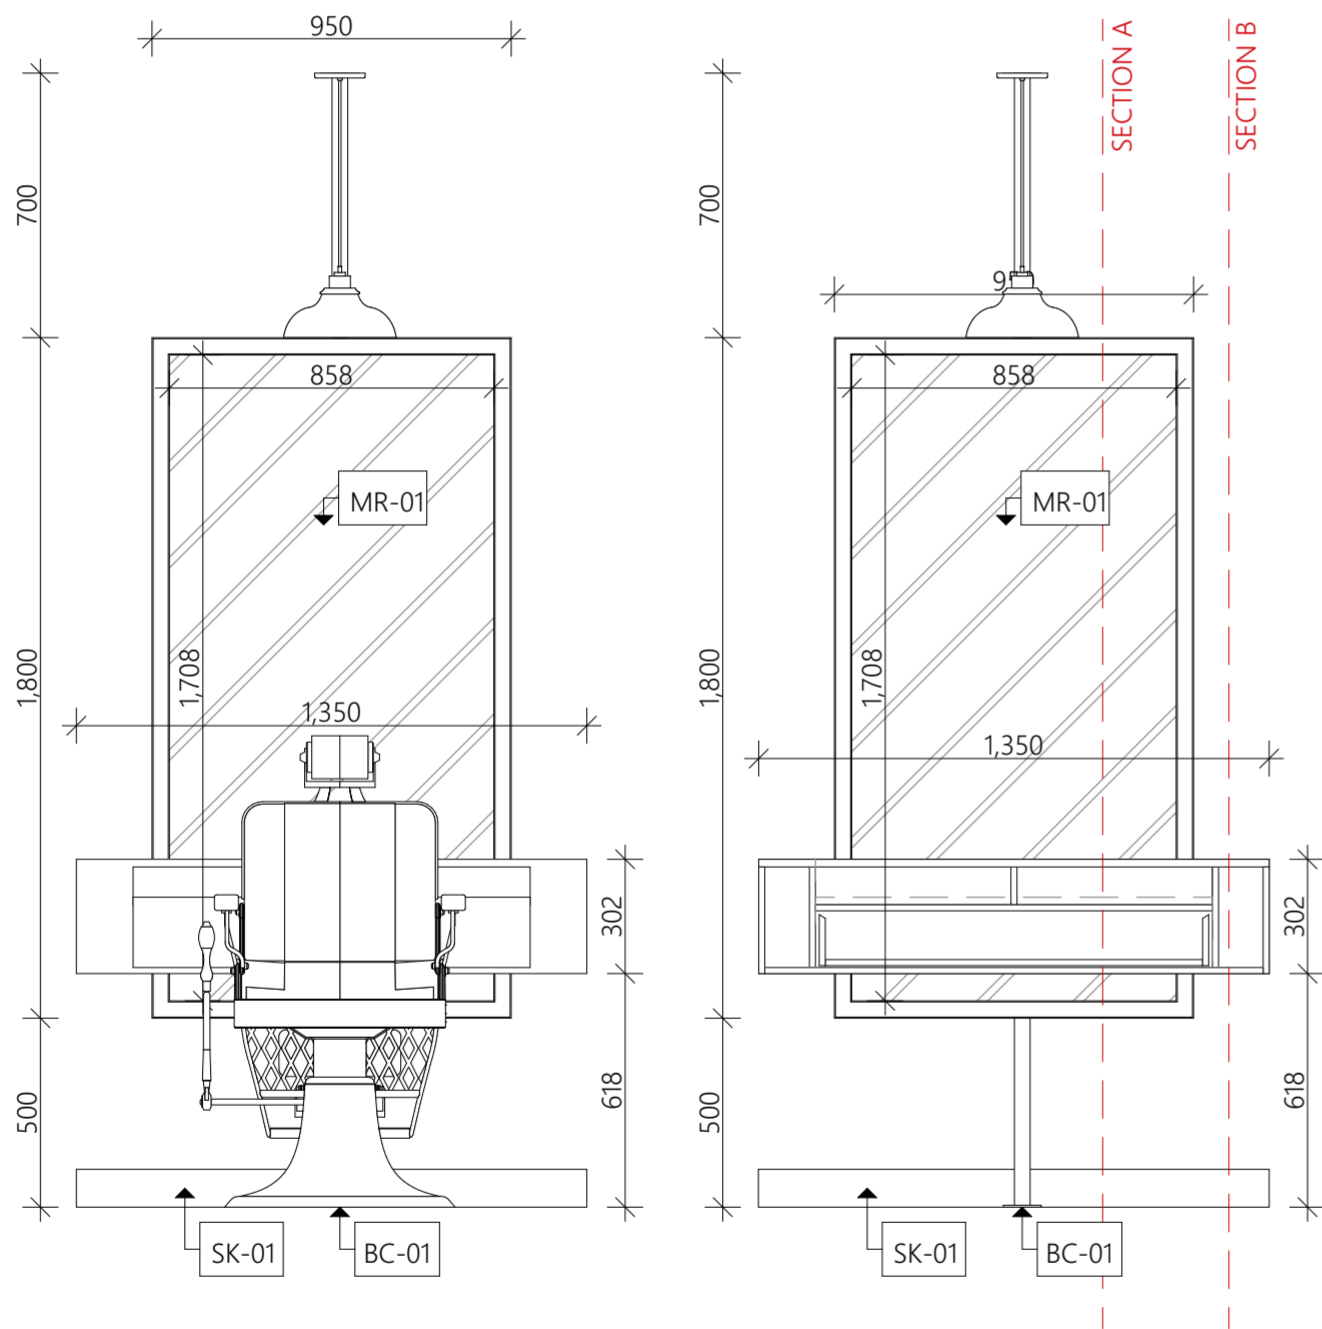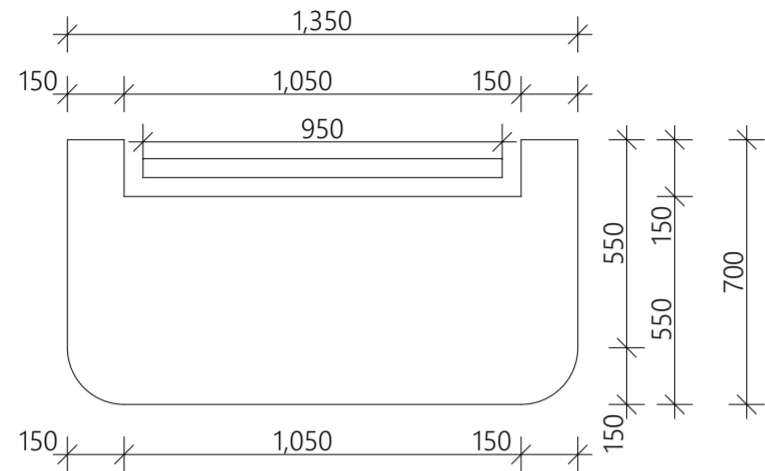

01 SALON STATION DETAILS 1:20

#LayID



ISSUE FOR CLIENT REVIEW

This drawing is protected by copyright and cannot be used without permission from SLC DESIGN GROUP PTY LTD.


Rev	Date	Amendment	By
C	14/12/22	ISSUE FOR CLIENT REVIEW	WA
B	29/11/22	ISSUE FOR CLIENT REVIEW	WA
A	24/11/22	ISSUE FOR CLIENT REVIEW	WA

COPYRIGHT ©
ALL DESIGNS, SPECIFICATIONS & DOCUMENTS IN ANY FORM ARE THE PROPERTY OF SLC DESIGN GROUP PTY LTD AND SHALL NOT BE USED BY THE OWNER FOR FUTURE ADDITIONS OR ALTERATIONS WITHOUT THEIR WRITTEN PERMISSION.

GENERAL NOTES
1. ALL DIMENSIONS AND SIZES ARE IN MILLIMETRES.
2. DO NOT SCALE DRAWINGS.
3. ALL WALL THICKNESSES DIMENSIONED OR NOTED ARE NOMINAL SIZES ONLY.
4. INFORMATION INDICATED IN THIS DOCUMENT MAY BE CRUCIAL TO THE SAFE AND PROPER FUNCTIONING OF THE PROJECT. DO NOT ALTER ANY ASPECT WITHOUT REFERENCE TO THE ARCHITECT.
5. READ THIS DRAWING IN CONJUNCTION WITH RELEVANT CONSULTANT DRAWINGS AND SPECIFICATIONS.
6. INFORM THE ARCHITECT OF ANY DISCREPANCIES.

GENERAL NOTES
- ALL 2D OR 3D PERSPECTIVES INCLUDED IN DRAWINGS ARE FOR ILLUSTRATIVE PURPOSES ONLY
- THE WORK IS TO BE COMPLETED WITH THE BUILDING CODE OF AUSTRALIA, SAA CODES AND RELEVANT BY-LAWS.
- THE BUILDER SHALL CHECK AND VERIFY ALL DIMENSIONS, RL GROUNDLINES AND CONSTRUCTION METHODS PRIOR TO COMMENCEMENT OF WORK.


SLC DESIGN GROUP
ABN: 19 978 535 682
61 PLANTHURST RD, CARLTON, NSW 2218
www.slcdesigngroup.com.au
slcdesigngroup@gmail.com
PH: 1300 313 300

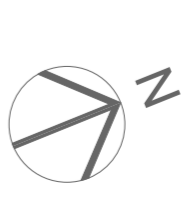




Client Name
MAGED
Project
QUEEN HOUSE - Beauty Clinic
Address
1/224-228 Hamilton Road Fairfield Heights
NSW 2165

Drawing Title
SALON STATION DETAILS
Date
14/12/2022
Drawing No
A11
SCALE
1:20, 1:50 @ A2
Project No
3568241901

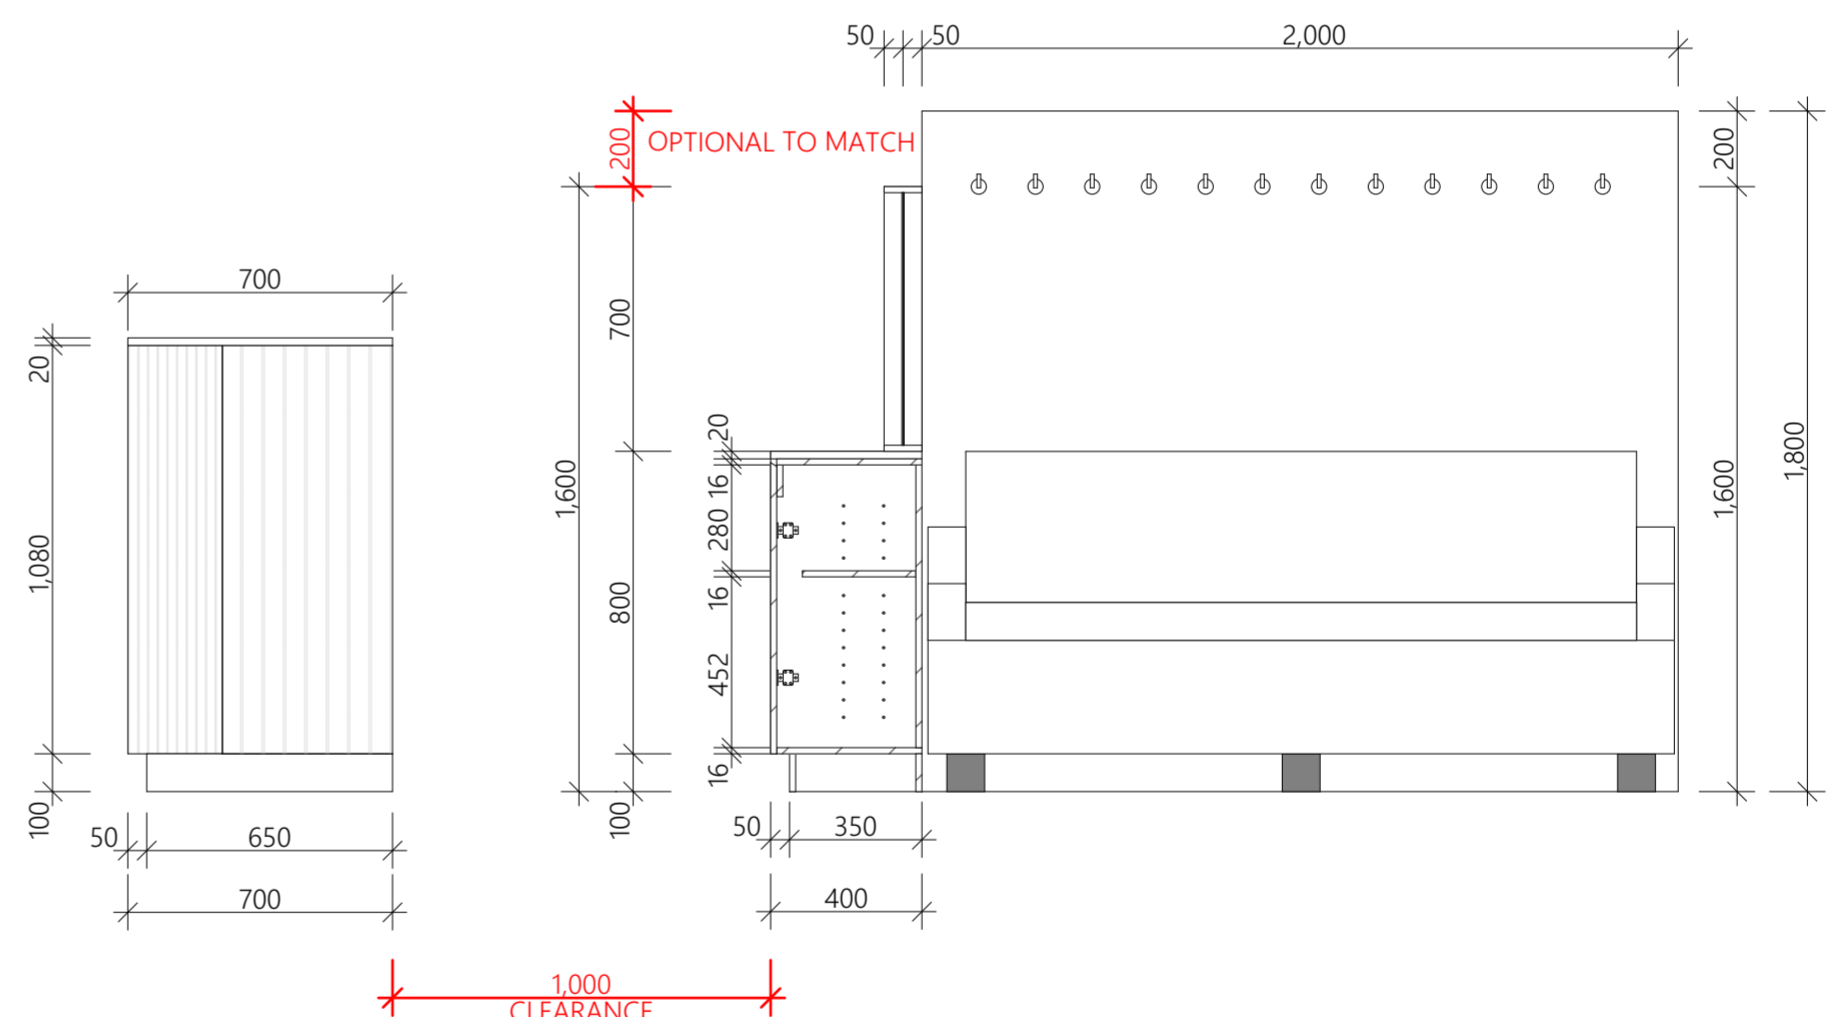
Revision
C




			<p>COPYRIGHT ©</p> <p>ALL DESIGNS, SPECIFICATIONS & DOCUMENTS IN ANY FORM ARE THE PROPERTY OF SLC DESIGN GROUP PTY LTD AND SHALL NOT BE USED BY THE OWNER FOR FUTURE ADDITIONS OR ALTERATIONS WITHOUT THEIR WRITTEN PERMISSION.</p>			<p>GENERAL NOTES</p> <ol style="list-style-type: none">ALL DIMENSIONS AND SIZES ARE IN MILLIMETRES.DO NOT SCALE DRAWINGS.ALL WALL THICKNESSES DIMENSIONED OR NOTED ARE NOMINAL SIZES ONLY.INFORMATION INDICATED IN THIS DOCUMENT MAY BE CRUCIAL TO THE SAFE AND PROPER FUNCTIONING OF THE PROJECT. DO NOT ALTER ANY ASPECT WITHOUT REFERENCE TO THE ARCHITECT.READ THIS DRAWING IN CONJUNCTION WITH RELEVANT CONSULTANT DRAWINGS AND SPECIFICATIONS.INFORM THE ARCHITECT OF ANY DISCREPANCIES.			<p>GENERAL NOTES</p> <ol style="list-style-type: none">ALL 2D OR 3D PERSPECTIVES INCLUDED IN DRAWINGS ARE FOR ILLUSTRATIVE PURPOSES ONLYTHE WORK IS TO BE COMPLETED WITH THE BUILDING CODE OF AUSTRALIA, SAA CODES AND RELEVANT BY-LAWS.THE BUILDER SHALL CHECK AND VERIFY ALL DIMENSIONS, RL, GROUNDLINES AND CONSTRUCTION METHODS PRIOR TO COMMENCEMENT OF WORK.			<p>SLC DESIGN GROUP ABN: 19 978 535 682</p> <p>61 PLANTHURST RD, CARLTON, NSW 2218</p> <p>www.slcdesigngroup.com.au slcdesigngroup@gmail.com</p> <p>PH: 1300 313 300</p>			 			<p>Client Name MAGED</p> <p>Project QUEEN HOUSE - Beauty Clinic</p> <p>Address 1/224-228 Hamilton Road Fairfield Heights NSW 2165</p>			<p>Drawing Title RECEPTION & WAITING AREA DETAILS</p> <p>Date 14/12/2022</p> <p>Drawing No A12</p>			<p>Revision 1:20, 1:50 @ A2</p> <p>Project No 3568241901</p>		
<p>C 14/12/22 ISSUE FOR CLIENT REVIEW WA</p> <p>B 29/11/22 ISSUE FOR CLIENT REVIEW WA</p> <p>A 24/11/22 ISSUE FOR CLIENT REVIEW WA</p> <p>Rev Date Amendment By</p>																										

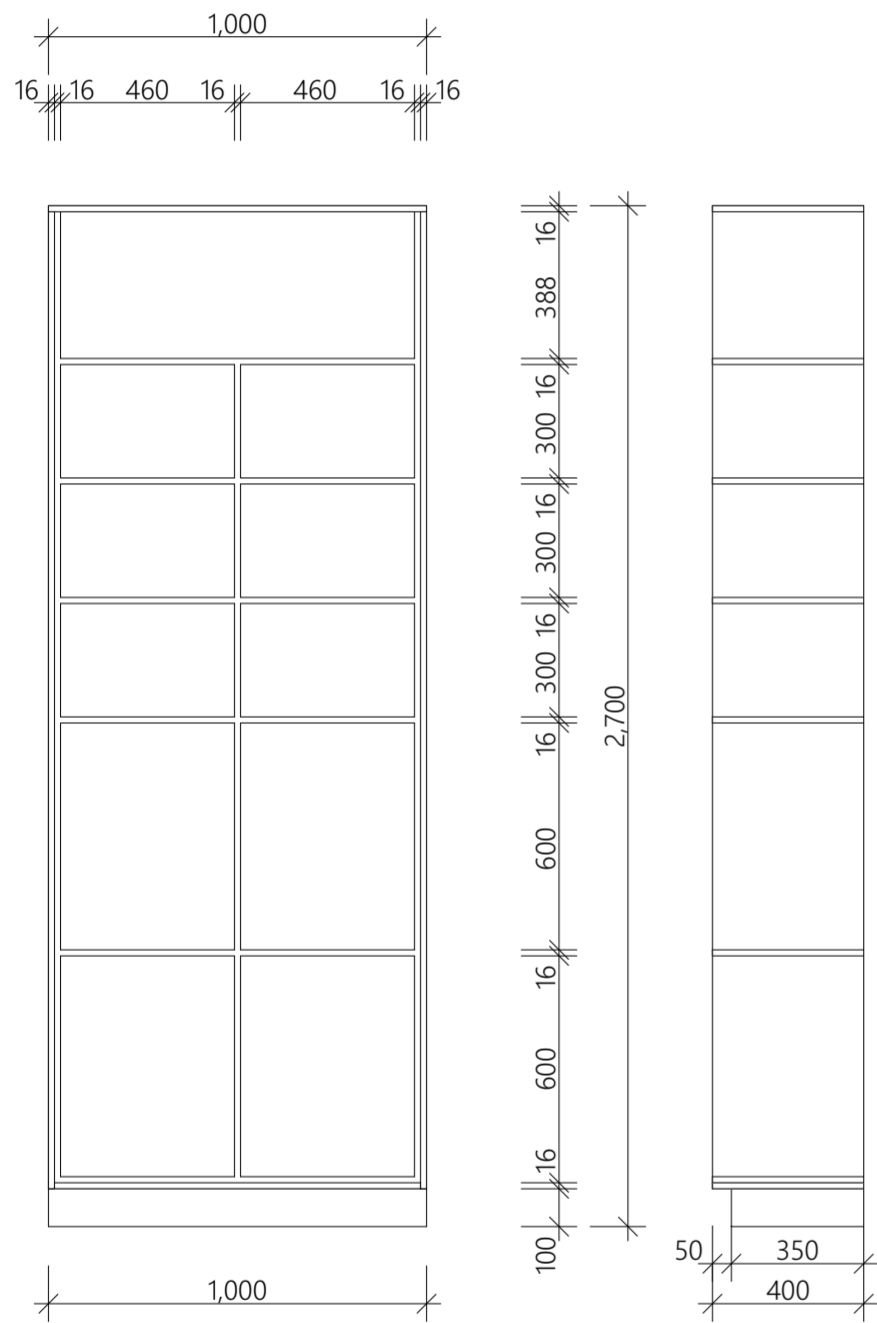

TOWEL STORAGE DETAILS

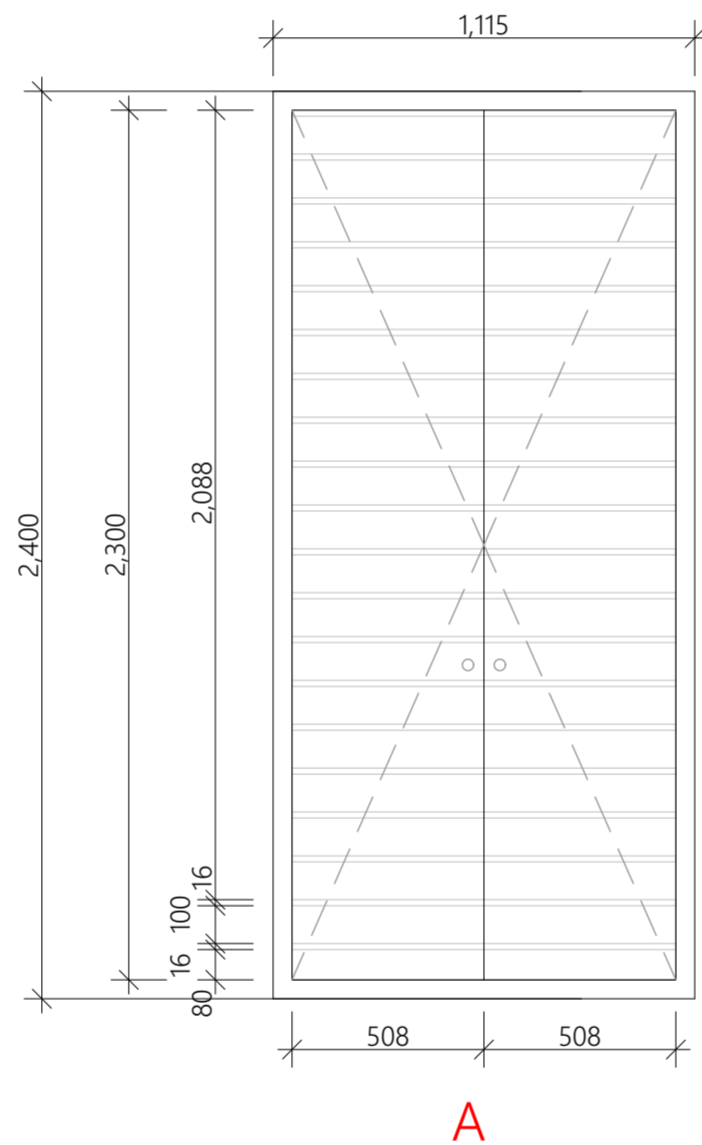

NAIL POLISH DISPLAY DETAILS

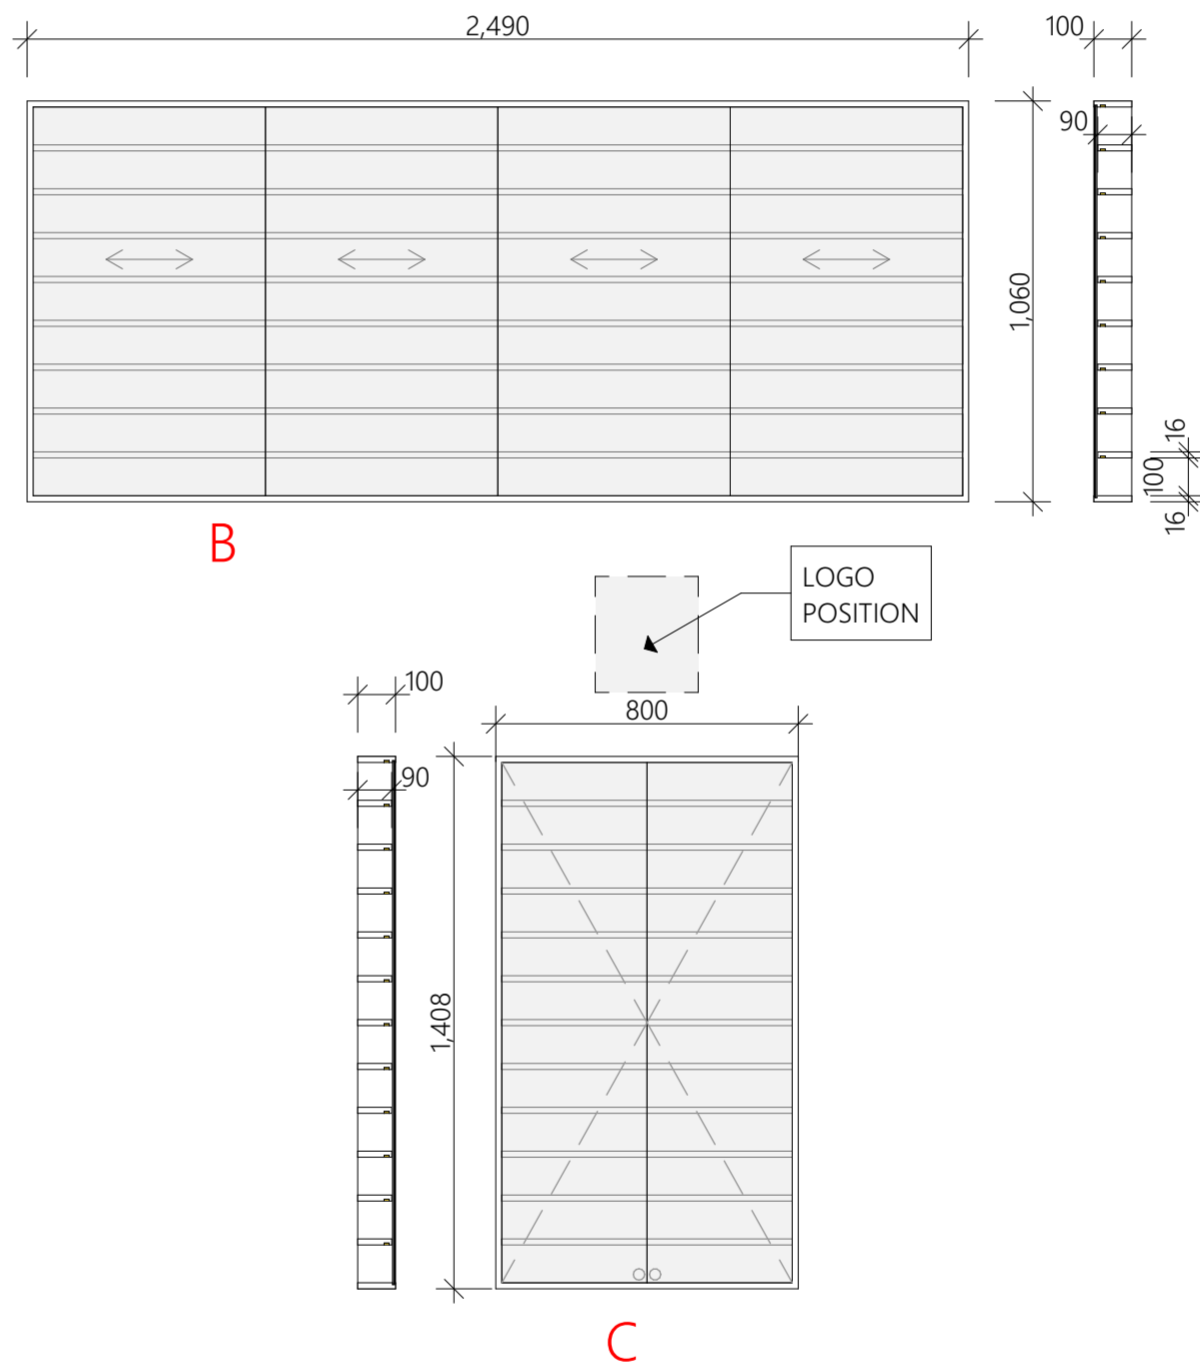

01 DISPLAY & SHELVING DETAILS 1:20

#LayID



ISSUE FOR CLIENT REVIEW

This drawing is protected by copyright and cannot be used without permission from SLC DESIGN GROUP PTY LTD.


COPYRIGHT ©				GENERAL NOTES				SLC DESIGN GROUP				Client Name				Drawing Title				Revision			
ALL DESIGNS, SPECIFICATIONS & DOCUMENTS IN ANY FORM ARE THE PROPERTY OF SLC DESIGN GROUP PTY LTD AND SHALL NOT BE USED BY THE OWNER FOR FUTURE ADDITIONS OR ALTERATIONS WITHOUT THEIR WRITTEN PERMISSION.				1. ALL DIMENSIONS AND SIZES ARE IN MILLIMETRES. 2. DO NOT SCALE DRAWINGS. 3. ALL WALL THICKNESSES DIMENSIONED OR NOTED ARE NOMINAL SIZES ONLY. 4. INFORMATION INDICATED IN THIS DOCUMENT MAY BE CRUCIAL TO THE SAFE AND PROPER FUNCTIONING OF THE PROJECT. DO NOT ALTER ANY ASPECT WITHOUT REFERENCE TO THE ARCHITECT. 5. READ THIS DRAWING IN CONJUNCTION WITH RELEVANT CONSULTANT DRAWINGS AND SPECIFICATIONS. 6. INFORM THE ARCHITECT OF ANY DISCREPANCIES.				- ALL 2D OR 3D PERSPECTIVES INCLUDED IN DRAWINGS ARE FOR ILLUSTRATIVE PURPOSES ONLY - THE WORK IS TO BE COMPLETED WITH THE BUILDING CODE OF AUSTRALIA, SAA CODES AND RELEVANT BY-LAWS. - THE BUILDER SHALL CHECK AND VERIFY ALL DIMENSIONS, RL GROUNDLINES AND CONSTRUCTION METHODS PRIOR TO COMMENCEMENT OF WORK.				MAGED				DISPLAY & SHELVING DETAILS				C			
C 14/12/22 ISSUE FOR CLIENT REVIEW WA				61 PLANTHURST RD, CARLTON, NSW 2218				Project				Date				SCALE				1:20, 1:50 @ A2			
B 29/11/22 ISSUE FOR CLIENT REVIEW WA				www.slcdesigngroup.com.au				Address				14/12/2022				Drawing No				Project No			
A 24/11/22 ISSUE FOR CLIENT REVIEW WA				slcdesigngroup@gmail.com				1/224-228 Hamilton Road Fairfield Heights				A13				3568241901							
Rev Date Amendment By				PH: 1300 313 300				SUSTAINABLE LIVING CONCEPTS															




HAND BASIN DETAILS





This drawing is protected by copyright and cannot be used without permission from SLC DESIGN GROUP PTY LTD.

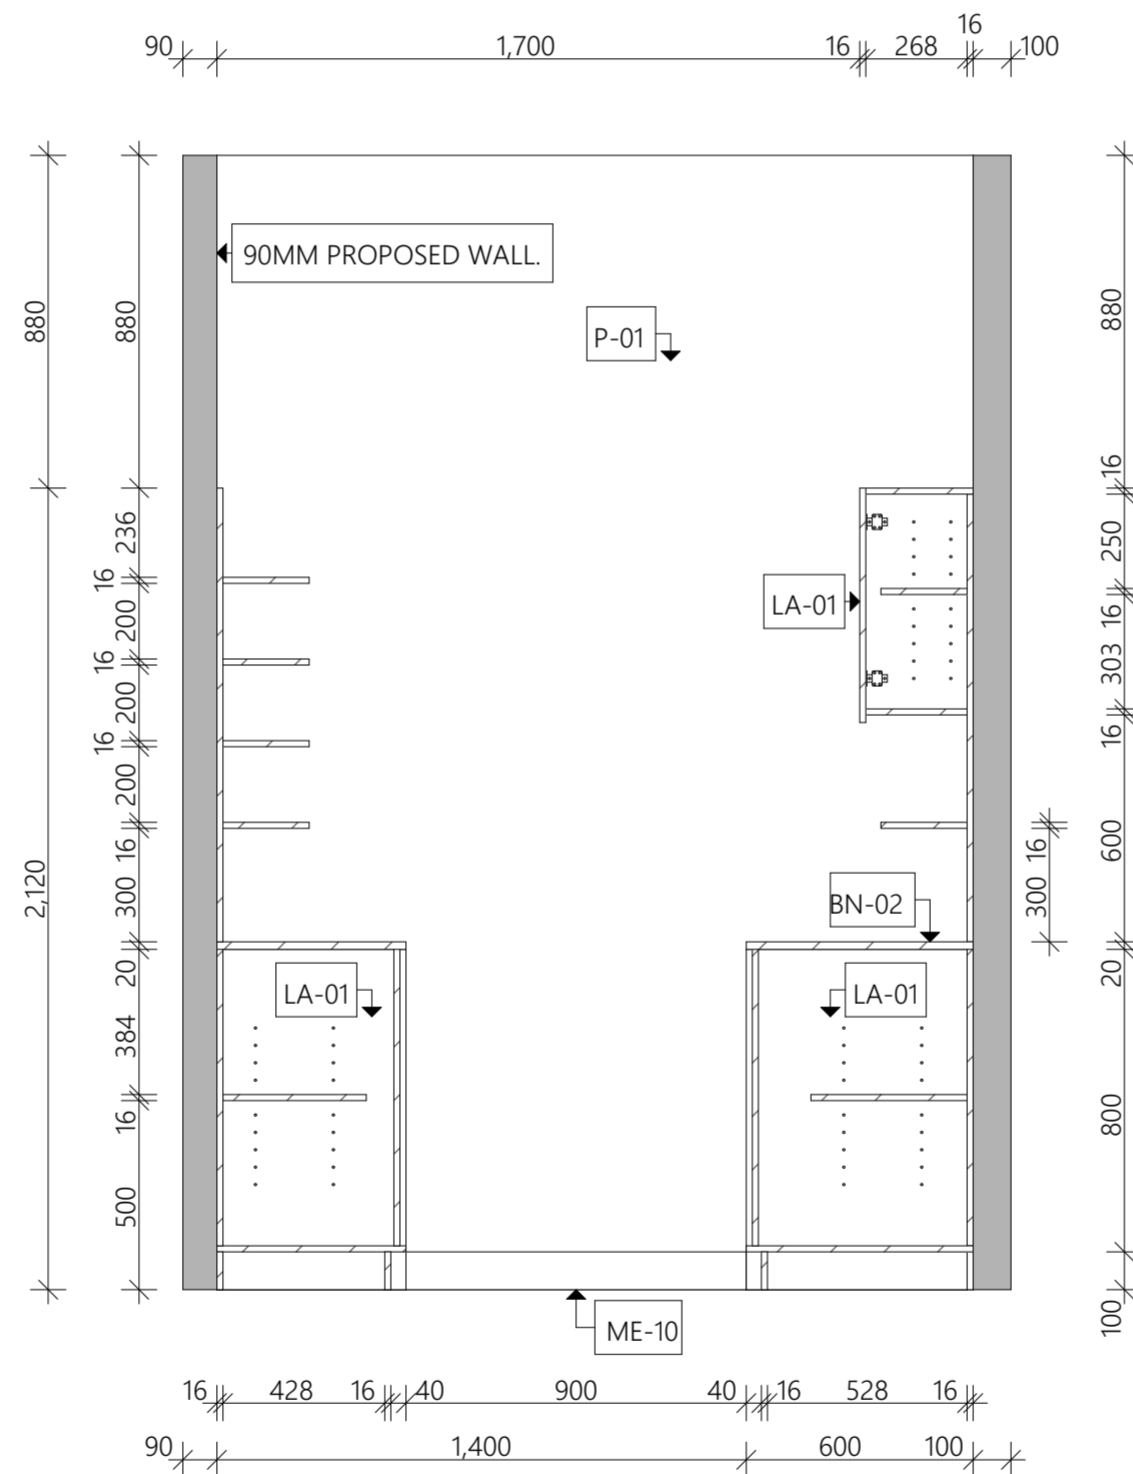				COPYRIGHT ©		GENERAL NOTES		GENERAL NOTES		SLC DESIGN GROUP ABN: 19 978 535 682				Client Name MAGED		Drawing Title PEDICURE & BASIN DETAILS		Revision			
ALL DESIGNS, SPECIFICATIONS & DOCUMENTS IN ANY FORM ARE THE PROPERTY OF SLC DESIGN GROUP PTY LTD AND SHALL NOT BE USED BY THE OWNER FOR FUTURE ADDITIONS OR ALTERATIONS WITHOUT THEIR WRITTEN PERMISSION.				1. ALL DIMENSIONS AND SIZES ARE IN MILLIMETRES. 2. DO NOT SCALE DRAWINGS. 3. ALL WALL THICKNESSES DIMENSIONED OR NOTED ARE NOMINAL SIZES ONLY. 4. INFORMATION INDICATED IN THIS DOCUMENT MAY BE CRUCIAL TO THE SAFE AND PROPER FUNCTIONING OF THE PROJECT. DO NOT ALTER ANY ASPECT WITHOUT REFERENCE TO THE ARCHITECT. 5. READ THIS DRAWING IN CONJUNCTION WITH RELEVANT CONSULTANT DRAWINGS AND SPECIFICATIONS. 6. INFORM THE ARCHITECT OF ANY DISCREPANCIES.		- ALL 2D OR 3D PERSPECTIVES INCLUDED IN DRAWINGS ARE FOR ILLUSTRATIVE PURPOSES ONLY - THE WORK IS TO BE COMPLETED WITH THE BUILDING CODE OF AUSTRALIA, SAA CODES OR RELEVANT BY-LAWS - THE BUILDER SHALL CHECK AND VERIFY ALL DIMENSIONS, RL GROUNDLINES AND CONSTRUCTION METHODS PRIOR TO COMMENCEMENT OF WORK.		61 PLANTHURST RD, CARLTON, NSW 2218		www.slcdesigngroup.com.au slcdesigngroup@gmail.com		PH: 1300 313 300		Project QUEEN HOUSE - Beauty Clinic		Date 14/12/2022		SCALE 1:20, 1:50 @ A2		C	
C	14/12/22	ISSUE FOR CLIENT REVIEW	WA																		
B	29/11/22	ISSUE FOR CLIENT REVIEW	WA																		
A	24/11/22	ISSUE FOR CLIENT REVIEW	WA																		
Rev	Date	Amendment	By																		



This drawing is protected by copyright and cannot be used without permission from SLC DESIGN GROUP PTY LTD.

				COPYRIGHT ©		GENERAL NOTES		GENERAL NOTES		SLC DESIGN GROUP ABN: 19 978 535 682				Client Name MAGED		Drawing Title STORAGE ROOM DETAILS		Revision			
ALL DESIGNS, SPECIFICATIONS & DOCUMENTS IN ANY FORM ARE THE PROPERTY OF SLC DESIGN GROUP PTY LTD AND SHALL NOT BE USED BY THE OWNER FOR FUTURE ADDITIONS OR ALTERATIONS WITHOUT THEIR WRITTEN PERMISSION.				1. ALL DIMENSIONS AND SIZES ARE IN MILLIMETRES. 2. DO NOT SCALE DRAWINGS. 3. ALL WALL THICKNESSES DIMENSIONED OR NOTED ARE NOMINAL SIZES ONLY. 4. INFORMATION INDICATED IN THIS DOCUMENT MAY BE CRUCIAL TO THE SAFE AND PROPER FUNCTIONING OF THE PROJECT. DO NOT ALTER ANY ASPECT WITHOUT REFERENCE TO THE ARCHITECT. 5. READ THIS DRAWING IN CONJUNCTION WITH RELEVANT CONSULTANT DRAWINGS AND SPECIFICATIONS. 6. INFORM THE ARCHITECT OF ANY DISCREPANCIES.		1. ALL 2D OR 3D PERSPECTIVES INCLUDED IN DRAWINGS ARE FOR ILLUSTRATIVE PURPOSES ONLY 2. THE WORK IS TO BE COMPLETED WITH THE BUILDING CODE OF AUSTRALIA, SAA CODES AND RELEVANT BY-LAWS 3. THE BUILDER SHALL CHECK AND VERIFY ALL DIMENSIONS, RL GROUND LINES AND CONSTRUCTION METHODS PRIOR TO COMMENCEMENT OF WORK.		61 PLANTHURST RD, CARLTON, NSW 2218		www.slcdesigngroup.com.au slcdesigngroup@gmail.com				Project QUEEN HOUSE - Beauty Clinic		Date 14/12/2022		SCALE 1:20, 1:50 @ A2		C	
C	14/12/22	ISSUE FOR CLIENT REVIEW	WA																		
B	29/11/22	ISSUE FOR CLIENT REVIEW	WA																		
A	24/11/22	ISSUE FOR CLIENT REVIEW	WA																		
Rev	Date	Amendment	By																		

FINISHES SCHEDULE



Kali Round Storage Ottoman
www.templeandwebster.com.au

1



Abott 3 Seater Sofa
www.templeandwebster.com.au

2



Dusty Pink Duke
Wingback Armchair
www.templeandwebster.com.au

3



All Mirrors are custom
made by ghassan.

4



All salon stations and joinery works are custom made by ghasan.

5



Lilac Fluff
28337_249427.
RGB 199 164 192
LRV Value 47
Hex #c7a4c0
www.dulux.com.au

6

Vivid White™
228157_201008
RGB 247 248 244
LRV Value 94
Hex #f7f8f4
www.dulux.com.au

7



Zento - 450mm FreeStanding
Round Wash Basin
www.bathroomfactorywarehouse.com.au

8



Asti - Counter-Top Round
Art Basin in Matt Pink
Finishing

www.bathroomfactorywarehouse.com.au

9



Liza Armchair
www.fantasticfurniture.com.au

10



Beauty beds and machines are to be supplied by owner.

11



Hair wash basins are to be supplied by owner.

12





Overlook Tiles - Factory Outlet
PMHE9552
www.overlooktiles.com.au

13



ISSUE FOR CLIENT REVIEW

This drawing is protected by copyright and cannot be used without permission from SLC DESIGN GROUP PTY LTD.

				COPYRIGHT © ALL DESIGNS, SPECIFICATIONS & DOCUMENTS IN ANY FORM ARE THE PROPERTY OF SLC DESIGN GROUP PTY LTD AND SHALL NOT BE USED BY THE OWNER FOR FUTURE ADDITIONS OR ALTERATIONS WITHOUT THEIR WRITTEN PERMISSION.		GENERAL NOTES 1. ALL DIMENSIONS AND SIZES ARE IN MILLIMETRES. 2. DO NOT SCALE DRAWINGS. 3. ALL WALL THICKNESSES DIMENSIONED OR NOTED ARE NOMINAL SIZES ONLY. 4. INFORMATION INDICATED IN THIS DOCUMENT MAY BE CRUCIAL TO THE SAFE AND PROPER FUNCTIONING OF THE PROJECT. DO NOT ALTER ANY ASPECT WITHOUT IT REFERENCE TO THE ARCHITECT. 5. READ THIS DRAWING IN CONJUNCTION WITH RELEVANT CONSULTANT DRAWINGS AND SPECIFICATIONS. 6. INFORM THE ARCHITECT OF ANY DISCREPANCIES.		GENERAL NOTES - ALL 2D OR 3D PERSPECTIVES INCLUDED IN DRAWINGS ARE FOR ILLUSTRATIVE PURPOSES ONLY - THE WORK IS TO BE COMPLETED WITH THE BUILDING CODE OF AUSTRALIA, SAA CODES AND RELEVANT BY-LAWS. - THE BUILDER SHALL CHECK AND VERIFY ALL DIMENSIONS, RL, GROUND LINES AND CONSTRUCTION METHODS PRIOR TO COMMENCEMENT OF WORK.		SLC DESIGN GROUP ABN: 19 978 535 682 61 PLANTHURST RD, CARLTON, NSW 2218 www.slcdesigngroup.com.au slcdesigngroup@gmail.com PH: 1300 313 300		 		Client Name MAGED Project QUEEN HOUSE - Beauty Clinic Address 1/224-228 Hamilton Road Fairfield Heights NSW 2165		Drawing Title FINISHES SCHEDULE Date 14/12/2022 Drawing No A16		SCALE 1:20, 1:50 @ A2 Project No 3568241901		Revision <div style="font-size: 40px; text-align: center;">C</div>	
C	14/12/22	ISSUE FOR CLIENT REVIEW	WA																		
B	29/11/22	ISSUE FOR CLIENT REVIEW	WA																		
A	24/11/22	ISSUE FOR CLIENT REVIEW	WA																		
Rev	Date	Amendment	By																		